

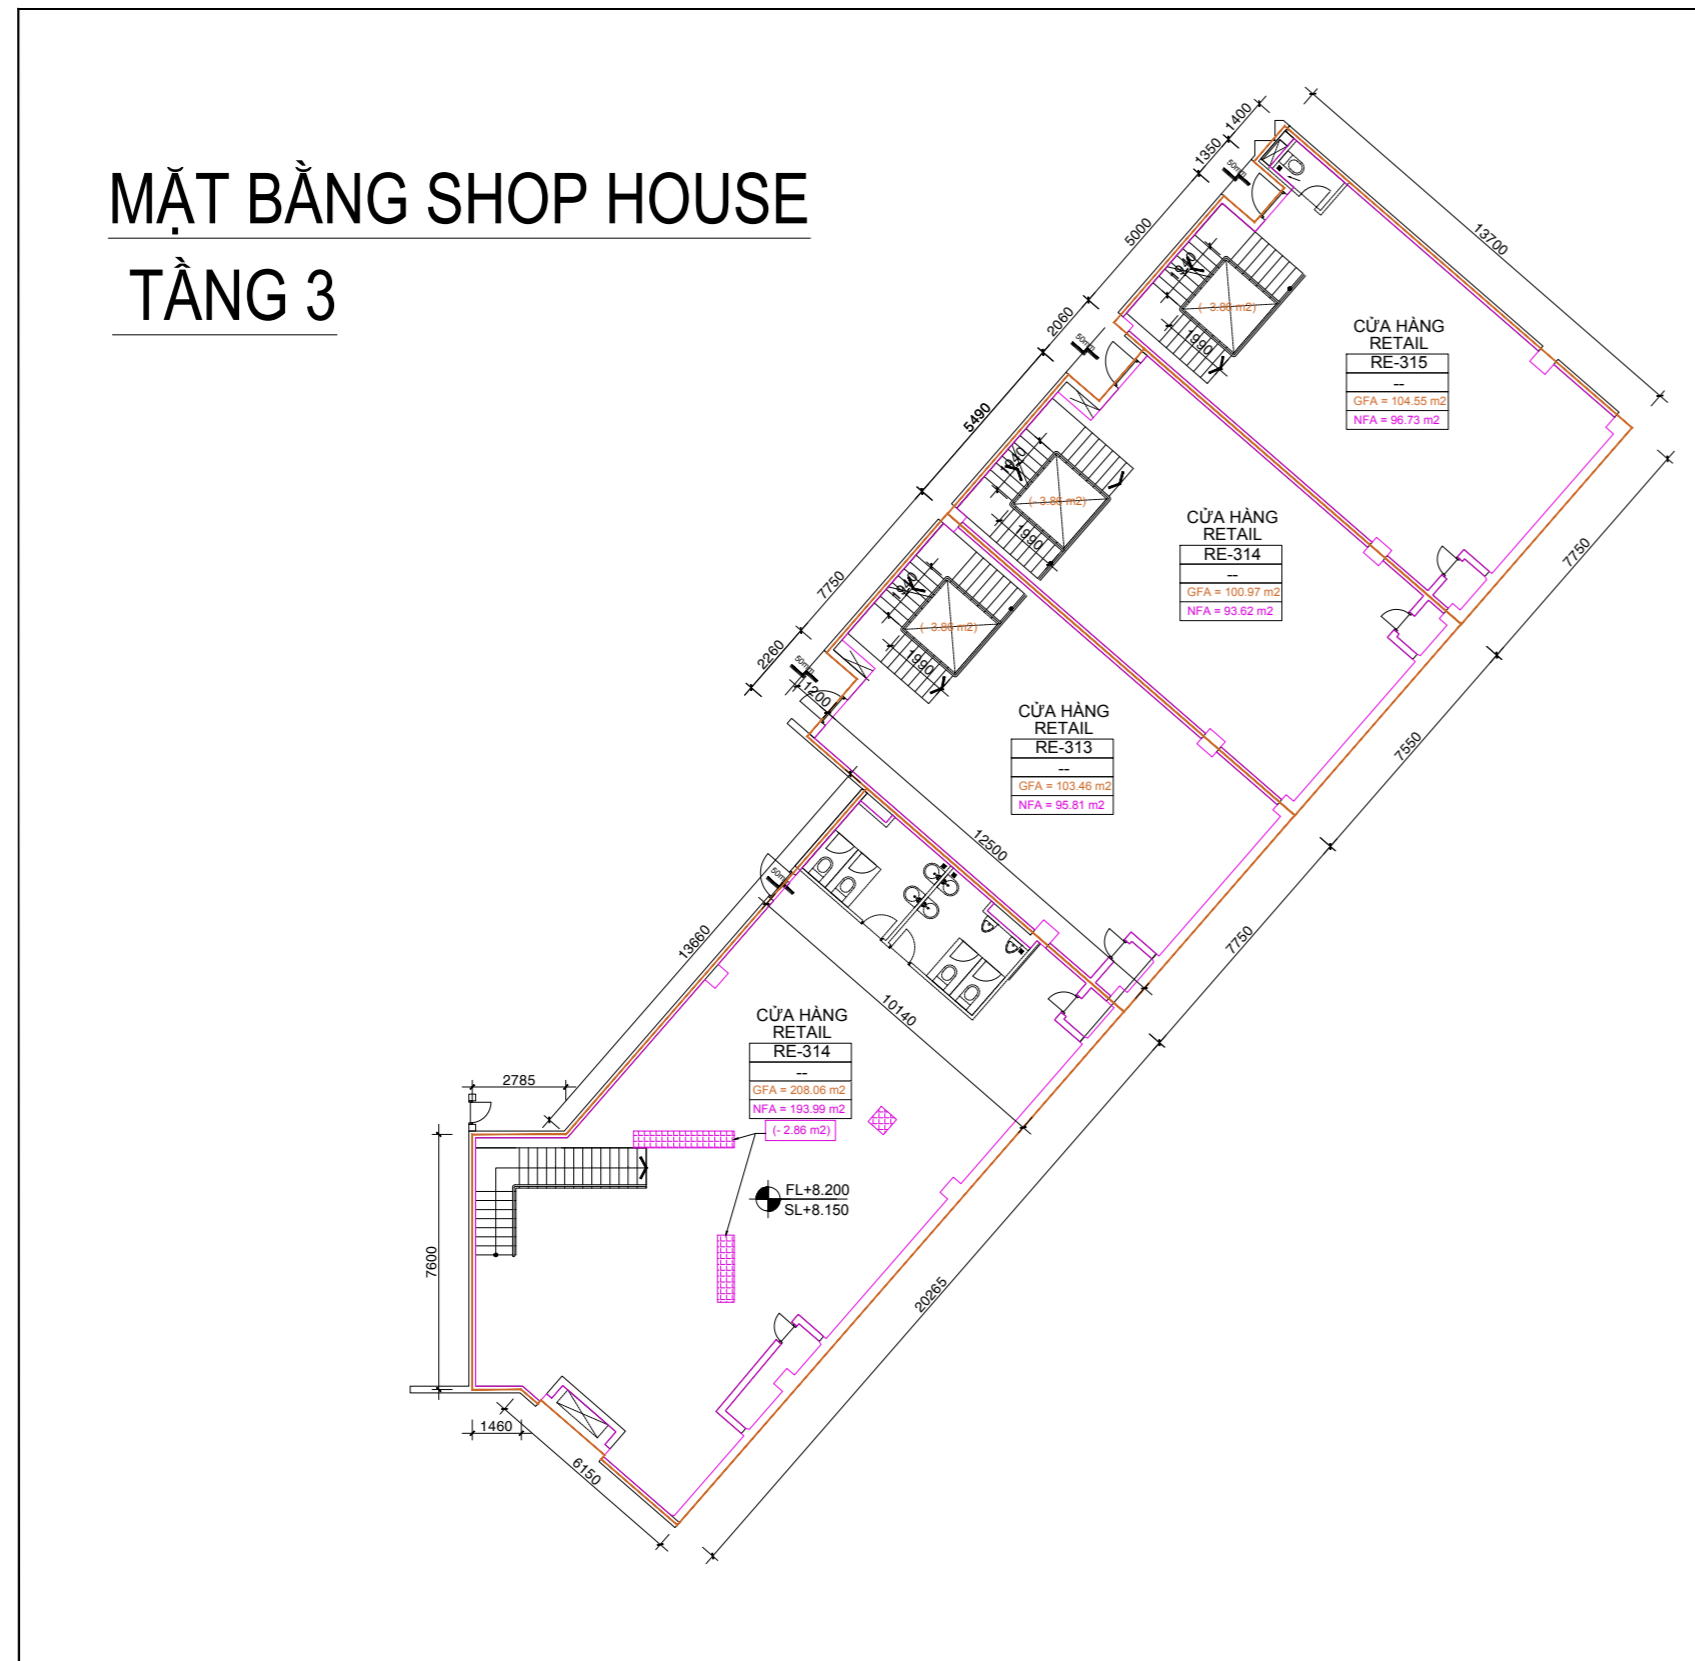


MẶT BẰNG SHOP HOUSE TẦNG 3

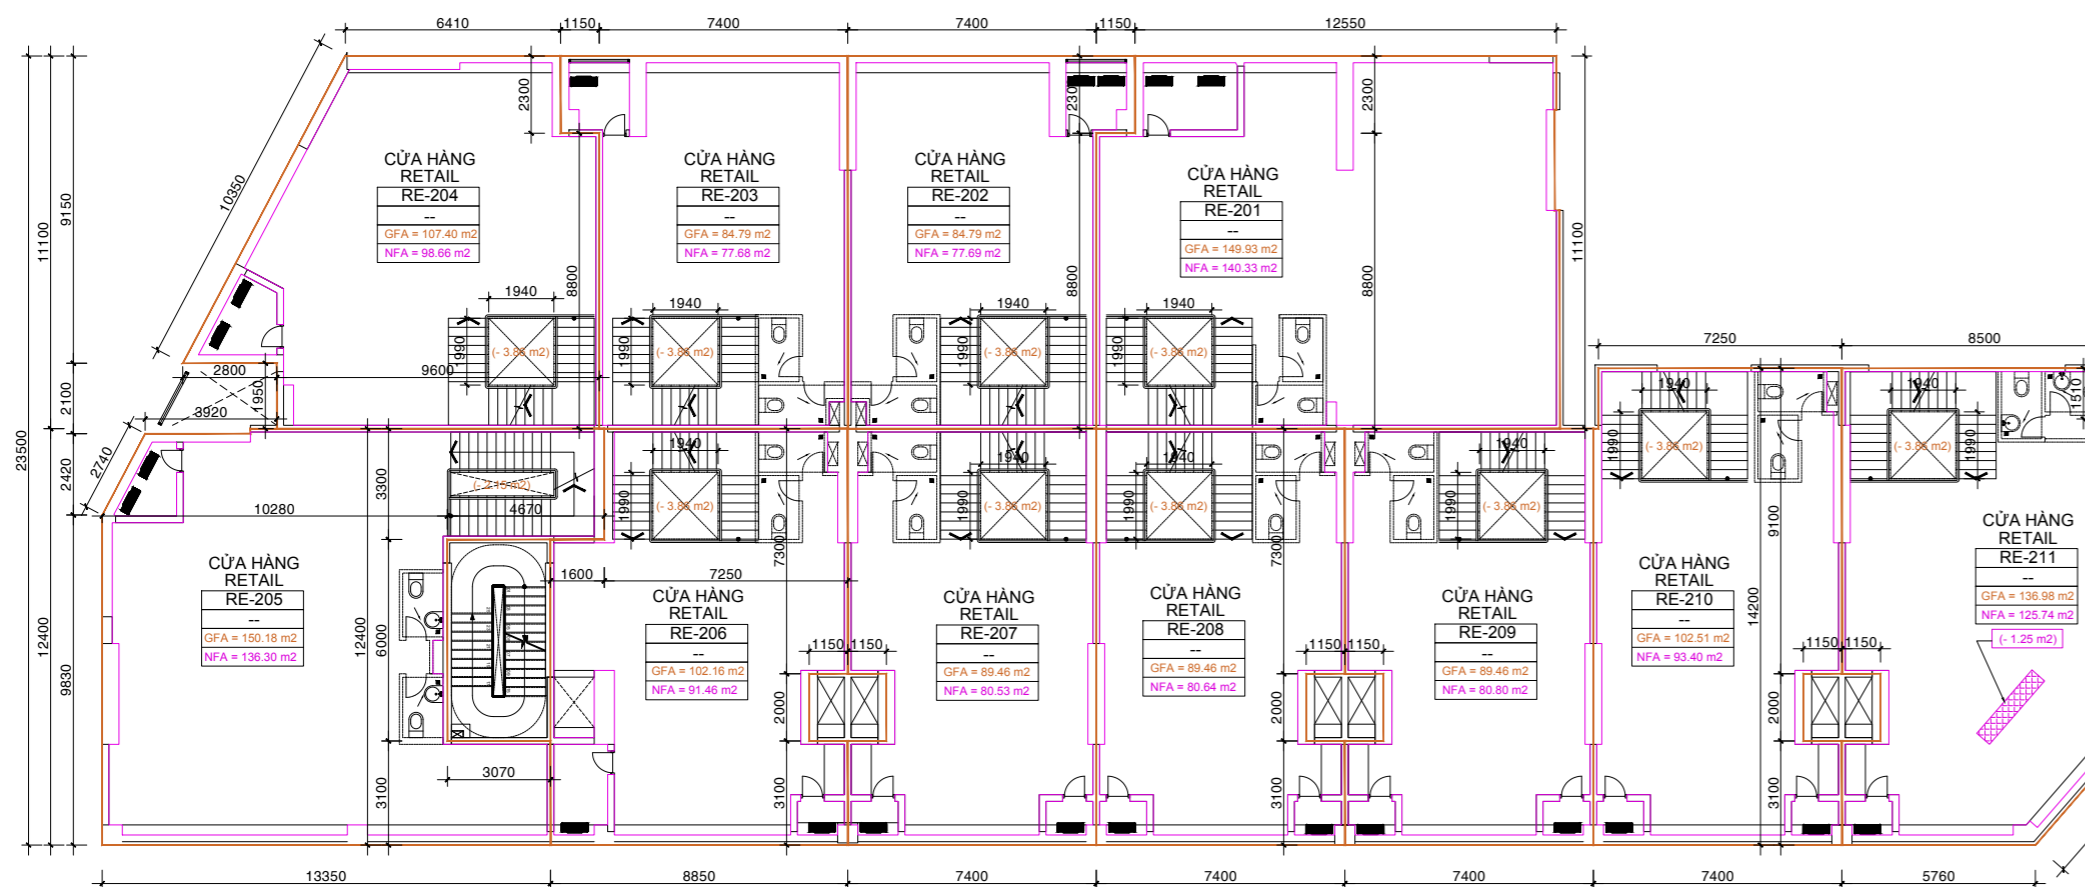

MẶT BẰNG SHOP HOUSE TẦNG 2

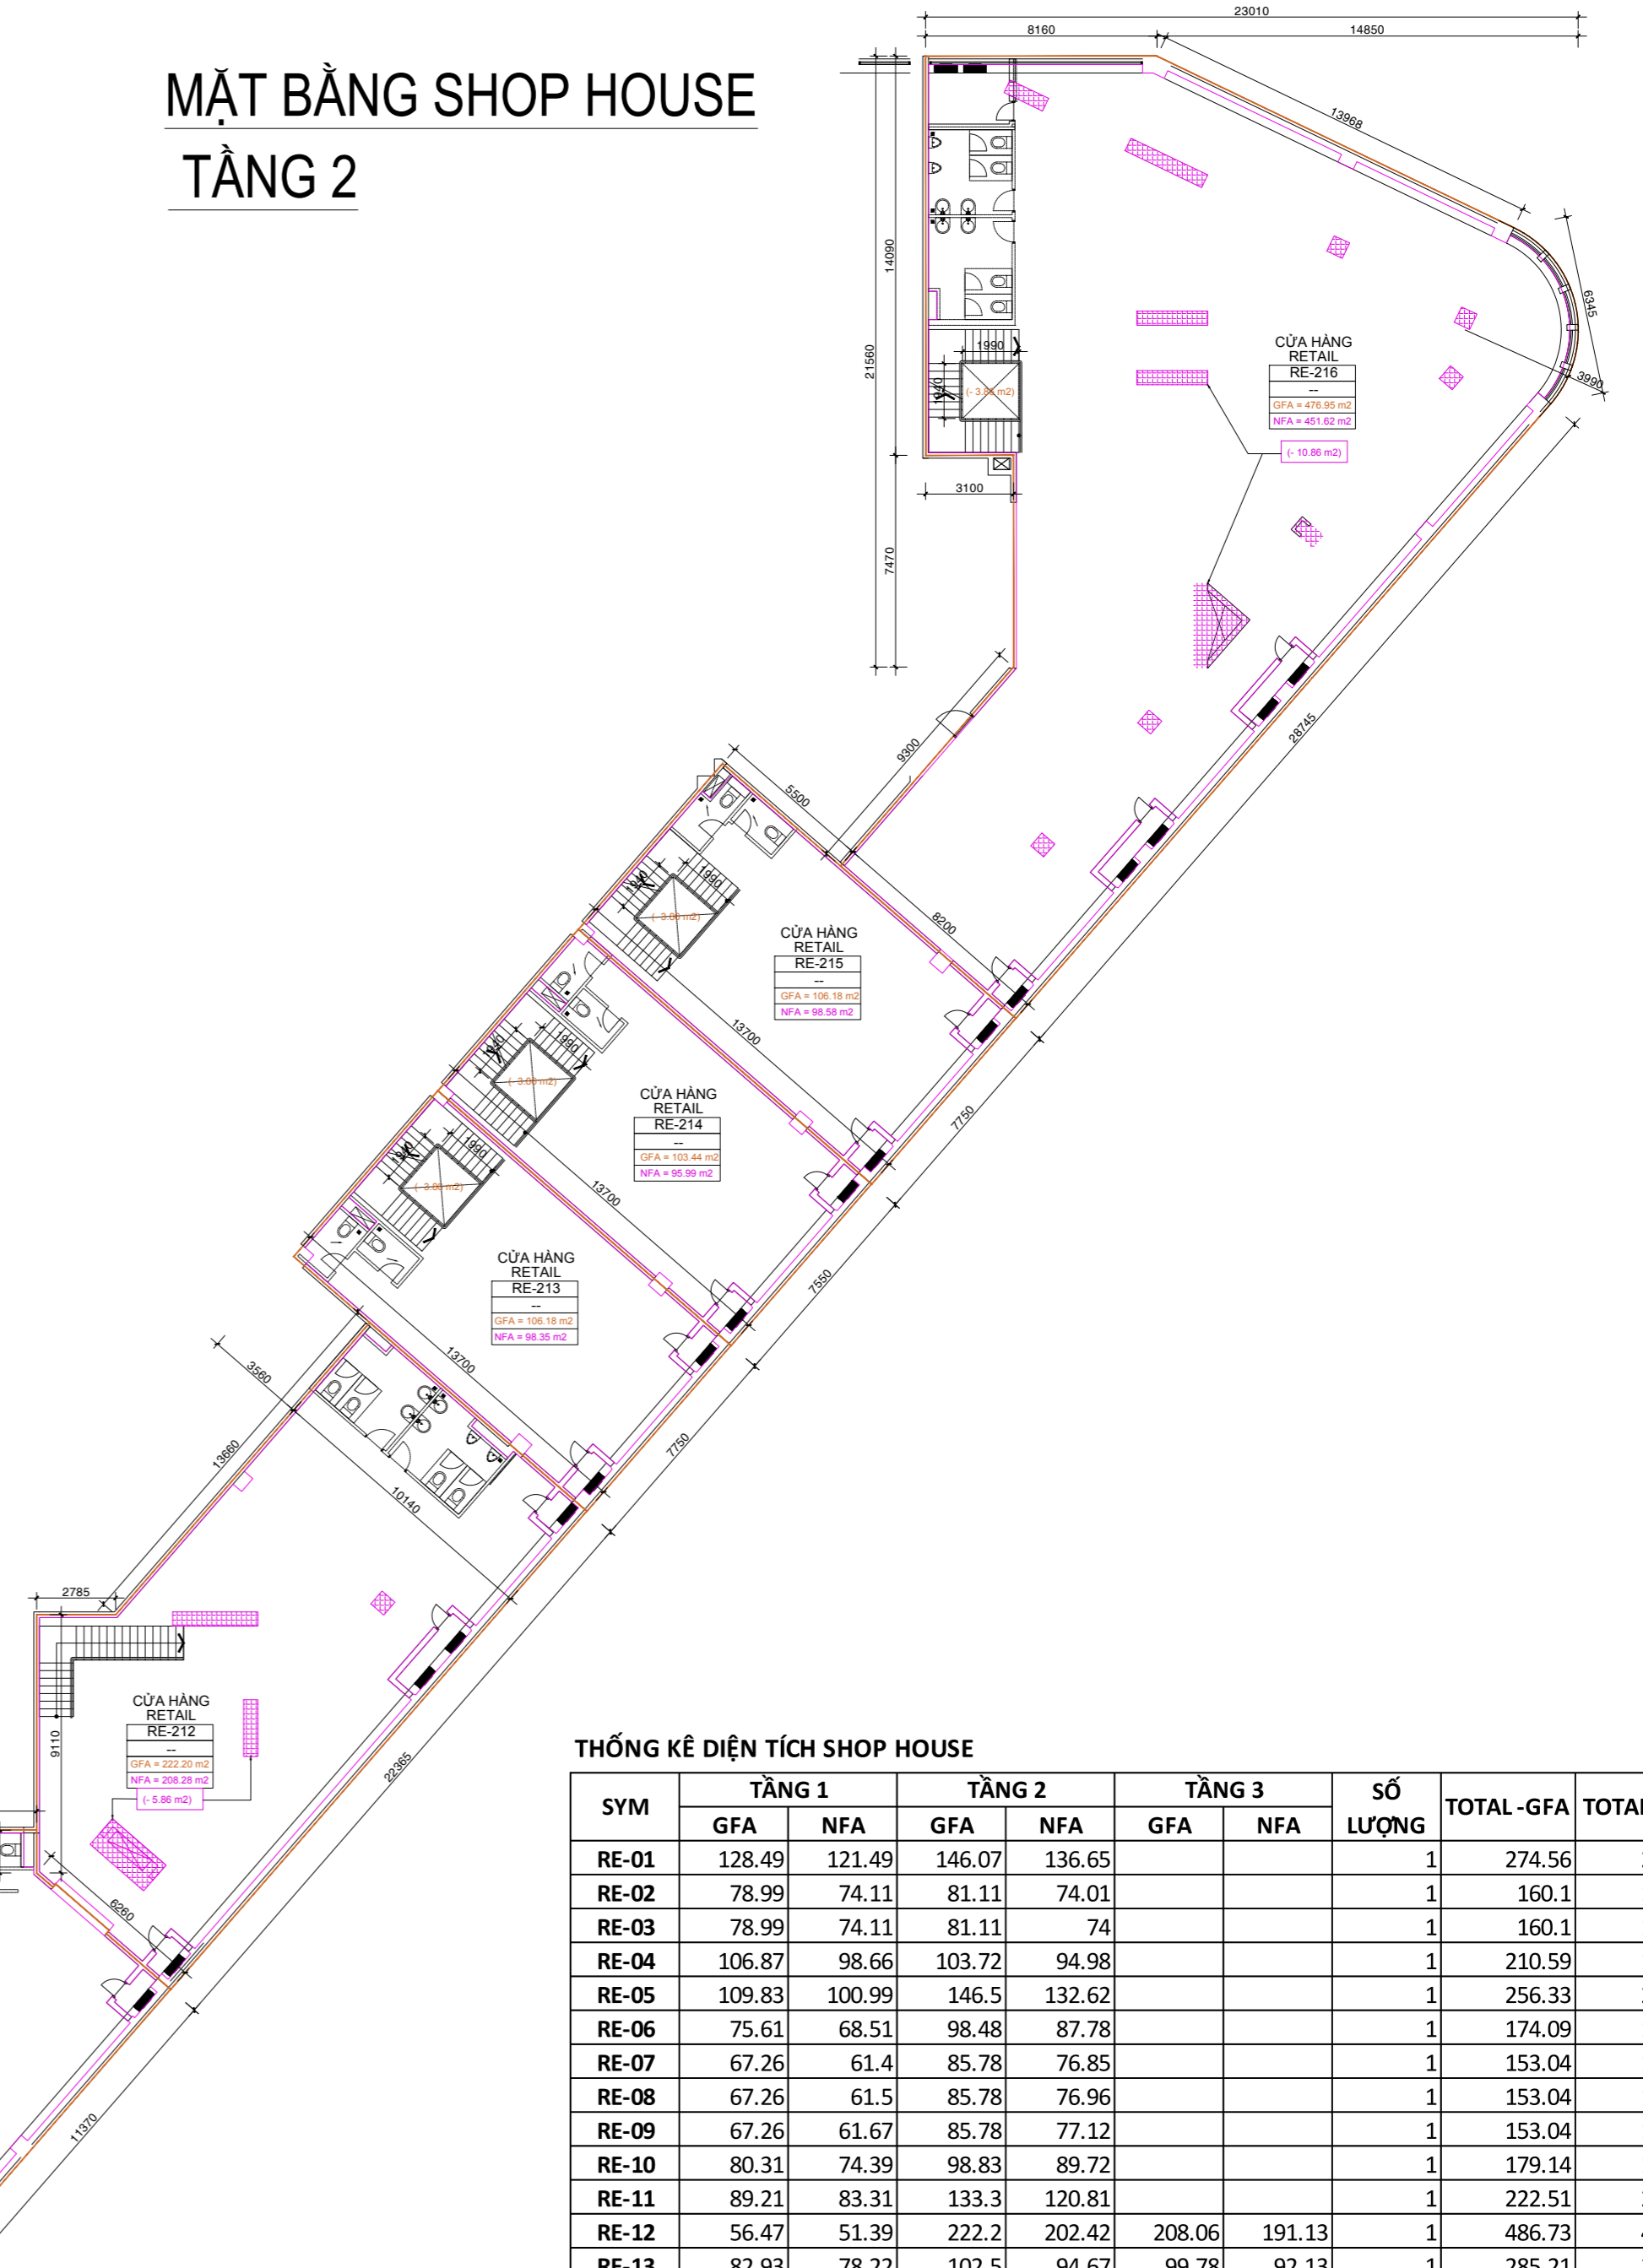

THỐNG KÊ DIỆN TÍCH SHOP HOUSE

SYM	TẦNG 1		TẦNG 2		TẦNG 3		SỐ LƯỢNG	TOTAL-GFA	TOTAL-NFA
	GFA	NFA	GFA	NFA	GFA	NFA			
RE-01	128.49	121.49	146.07	136.65			1	274.56	258.14
RE-02	78.99	74.11	81.11	74.01			1	160.1	148.12
RE-03	78.99	74.11	81.11	74			1	160.1	148.11
RE-04	106.87	98.66	103.72	94.98			1	210.59	193.64
RE-05	109.83	100.99	146.5	132.62			1	256.33	233.61
RE-06	75.61	68.51	98.48	87.78			1	174.09	156.29
RE-07	67.26	61.4	85.78	76.85			1	153.04	138.25
RE-08	67.26	61.5	85.78	76.96			1	153.04	138.46
RE-09	67.26	61.67	85.78	77.12			1	153.04	138.79
RE-10	80.31	74.39	98.83	89.72			1	179.14	164.11
RE-11	89.21	83.31	133.3	120.81			1	222.51	204.12
RE-12	56.47	51.39	222.2	202.42	208.06	191.13	1	486.73	444.94
RE-13	82.93	78.22	102.5	94.67	99.78	92.13	1	285.21	265.02
RE-14	80.78	76.3	99.76	92.31	97.29	89.94	1	277.83	258.55
RE-15	82.93	78.47	102.5	94.9	100.87	93.05	1	286.3	266.42
RE-16	257.38	243.86	473.27	437.08			1	730.65	680.94
TOTAL:	1510.57	1408.38	2146.69	1962.88	506	466.25	16	4163.26	3837.51